


BUILDING PLAN SET FOR 5XXX WEST OUTER DRIVE DETROIT, MICHIGAN, 48235

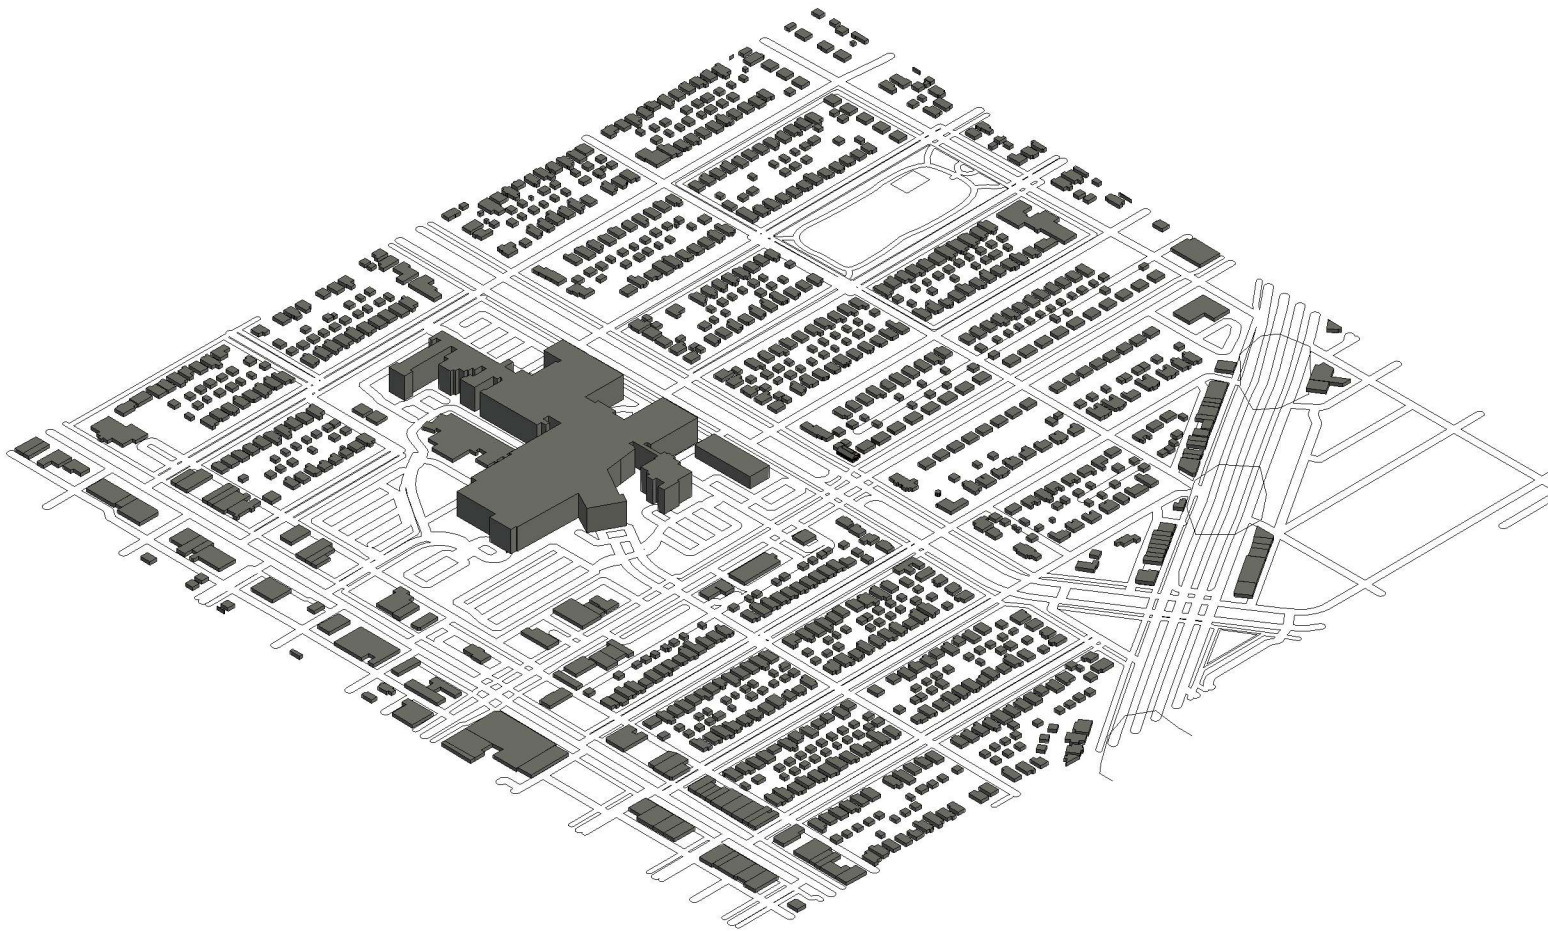


"WHEREVER YOU'RE PLANTED, LET'S START THERE!"

BUILDING
DESIGN & CONSTRUCTION **MORE**

RESIDENTIAL | COMMERCIAL | MIX-USE DEVELOPMENTS



RESIDENTIAL BUILDER
GENERAL CONTRACTOR
ARCHITECTURAL DESIGNER

607 SHELBY SUITE 718,
DETROIT, MI, 48226
734-216-0839
BUILDINGMOREDESIGN.COM

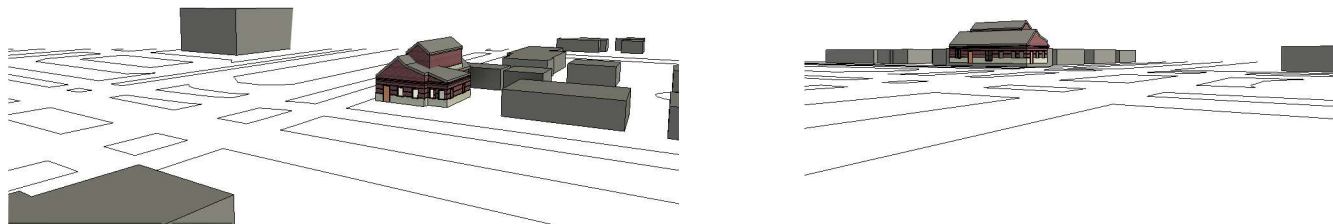


SHEET NUMBER	TITLE OF SHEET
A-100	COVER SHEET
A-101	MACRO & MICRO SITE PLAN
A-102	BUILDING PLANS
A-103	MACRO BUILDING ELEVATIONS
A-104	MACRO BUILDING ELEVATIONS
A-105	DETAILED BUILDING ELEVATIONS

DRAWN BY: THEODORE A. MCNEAL, BSARCH, BSCE,
LICENSED BUILDER

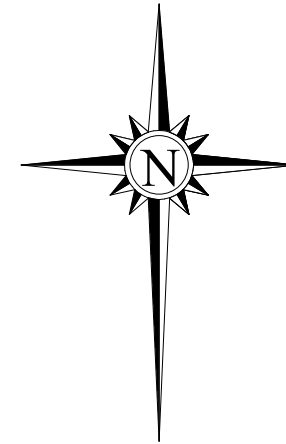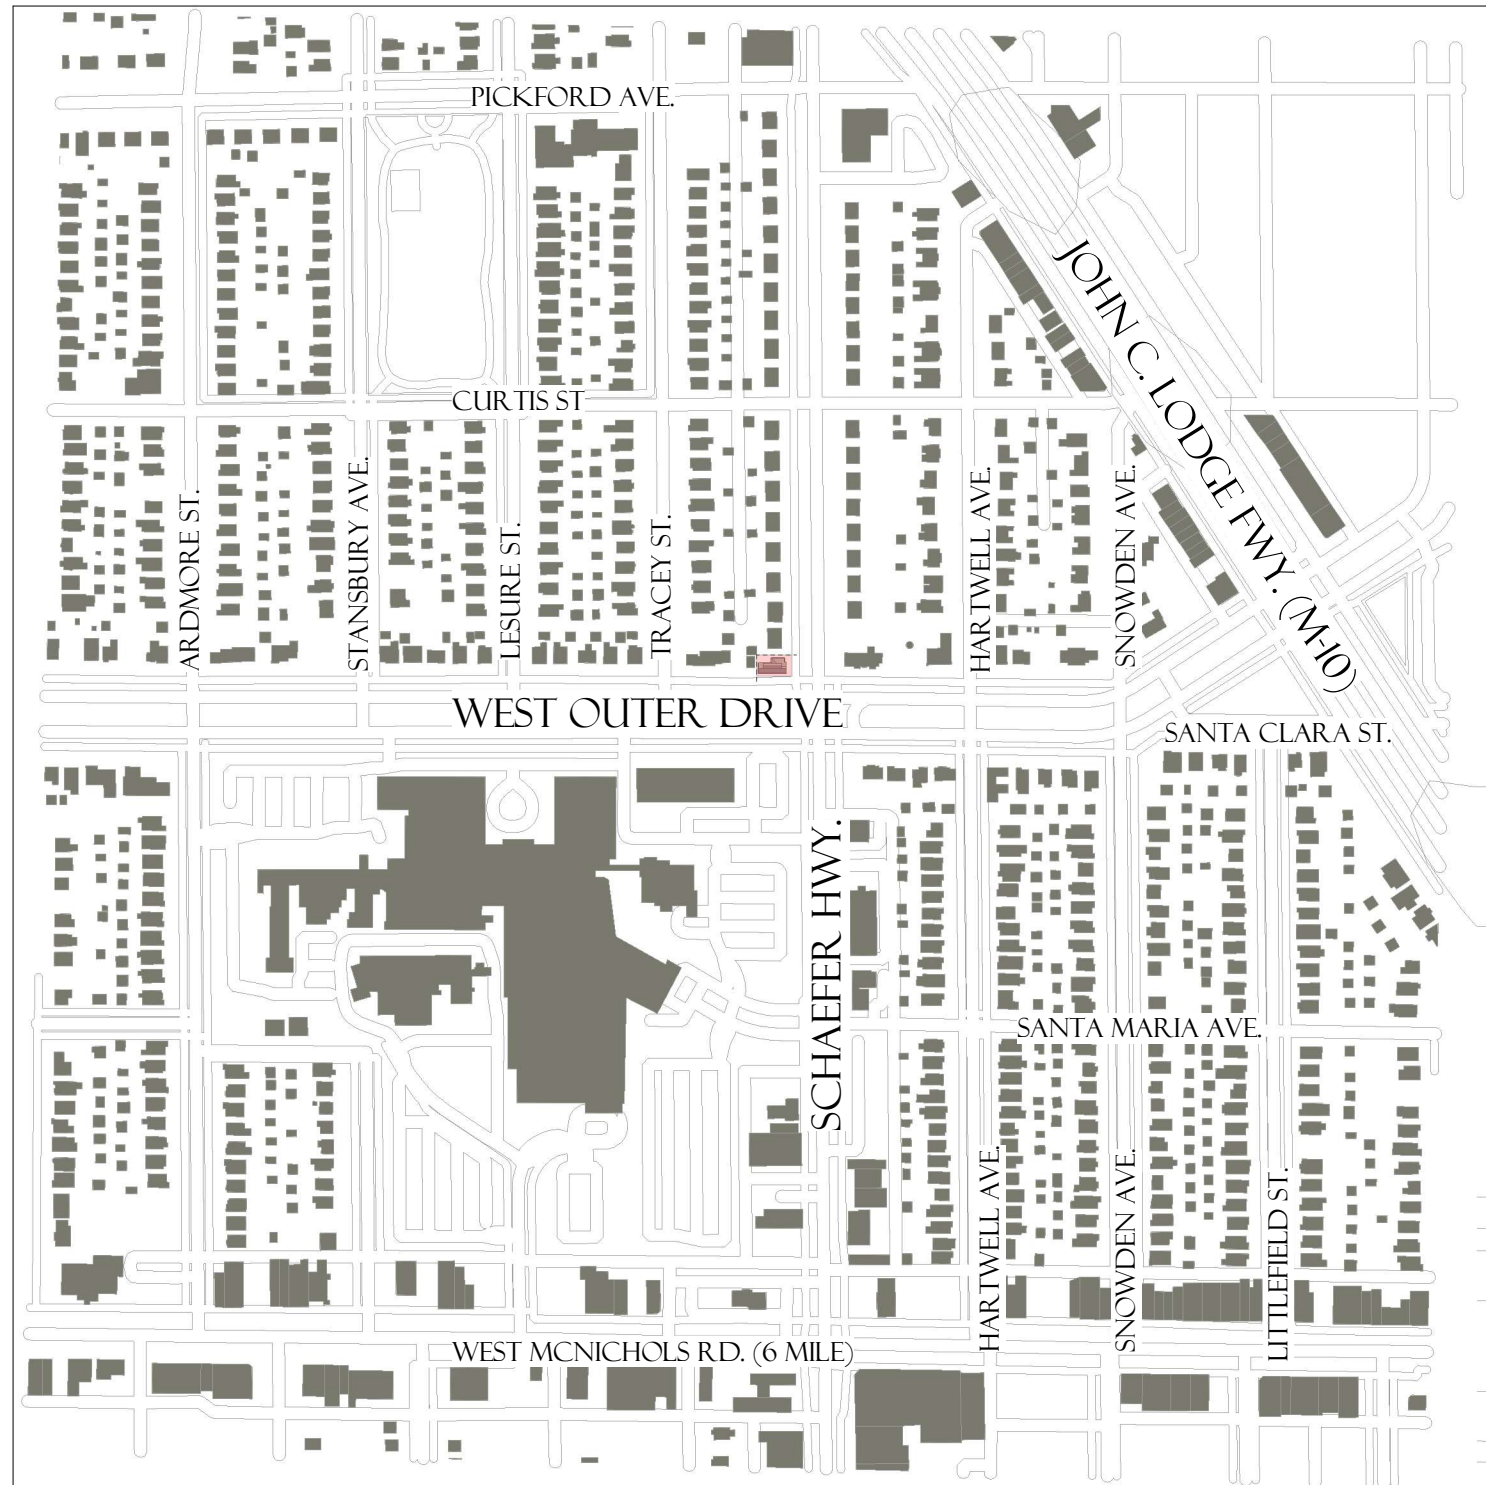

GENERAL NOTES:

- LEGAL DESCRIPTION:
W SCHAEFER HWY 571&570 BENJAMIN F MORTENSONS
MORTENCREST NO 2 SUB L52 P85 PLATS W C R 22/24I 48.24 IR REG
- PARCEL ID: 22030608-9
- PROPERTY CLASS: 401 - RESIDENTIAL -IMPROVED
- ZONING: R2 (TWO FAMILY RESIDENTIAL DISTRICT)
- STYLE: SINGLE FAMILY

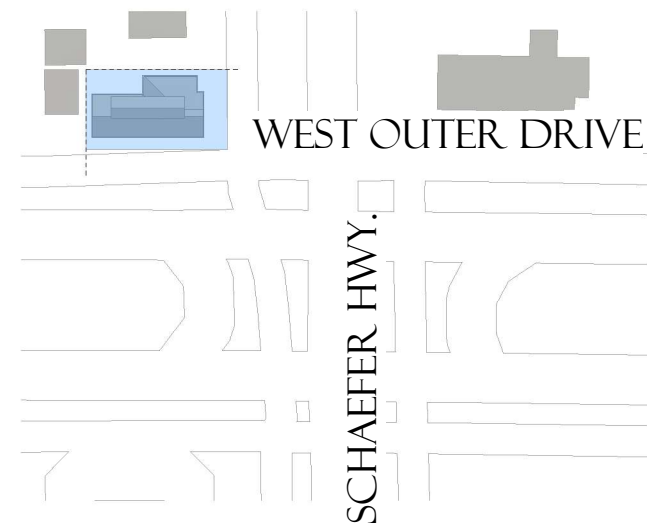

CONSULTANT
ADDRESS
ADDRESS
ADDRESS
PHONE

CONSULTANT
ADDRESS
ADDRESS
ADDRESS
PHONE

CONSULTANT
ADDRESS
ADDRESS
ADDRESS
PHONE

[illegible]

LANDERS HOMES FOR THE AGED

5XXX W. OUTER DRIVE

MACRO & MICRO SITE
PLAN

PROJECT NUMBER	2024-0609
----------------	-----------





DATE	ISSUE DATE
------	------------

DRAWN BY	TAM
----------	-----

CHECKED BY	TAM
------------	-----

A101

SCALE	AS INDICATED
-------	--------------

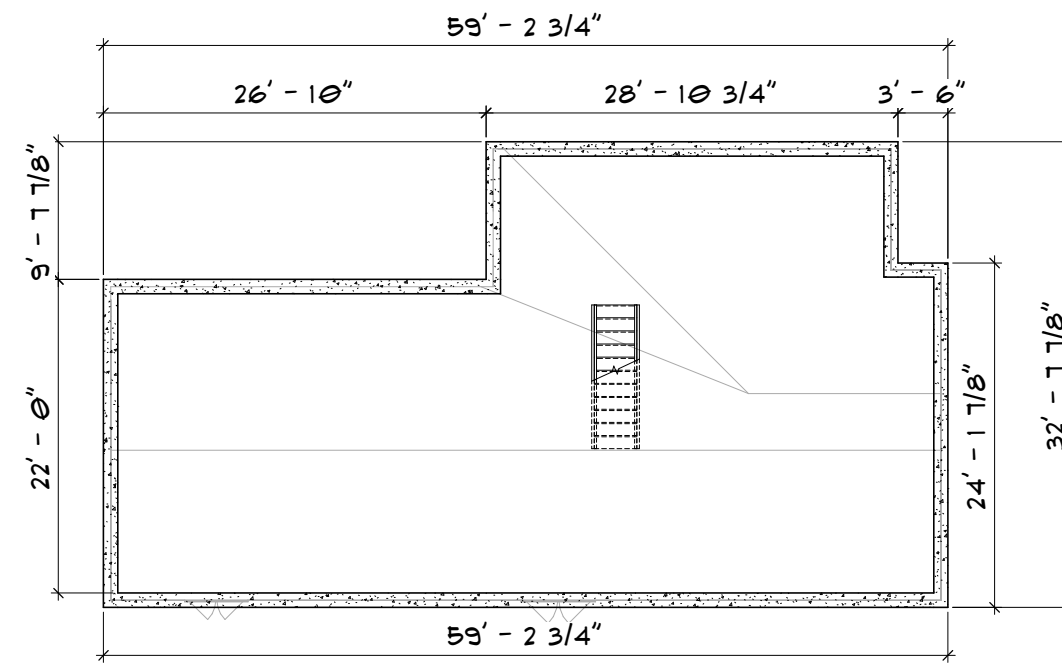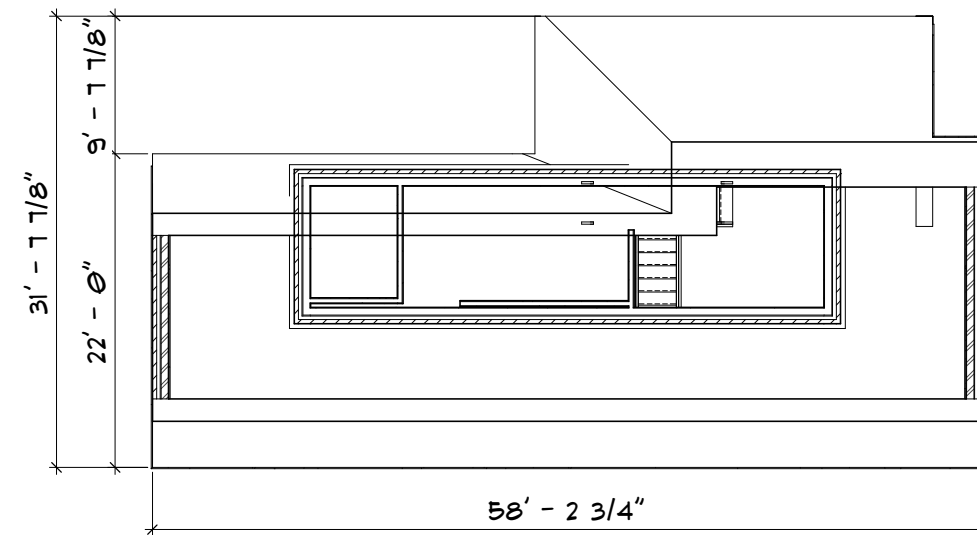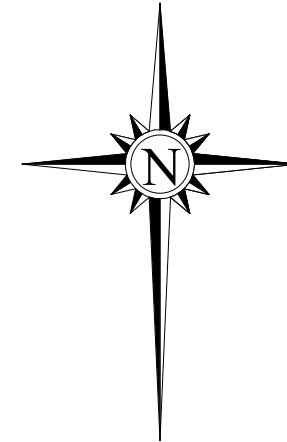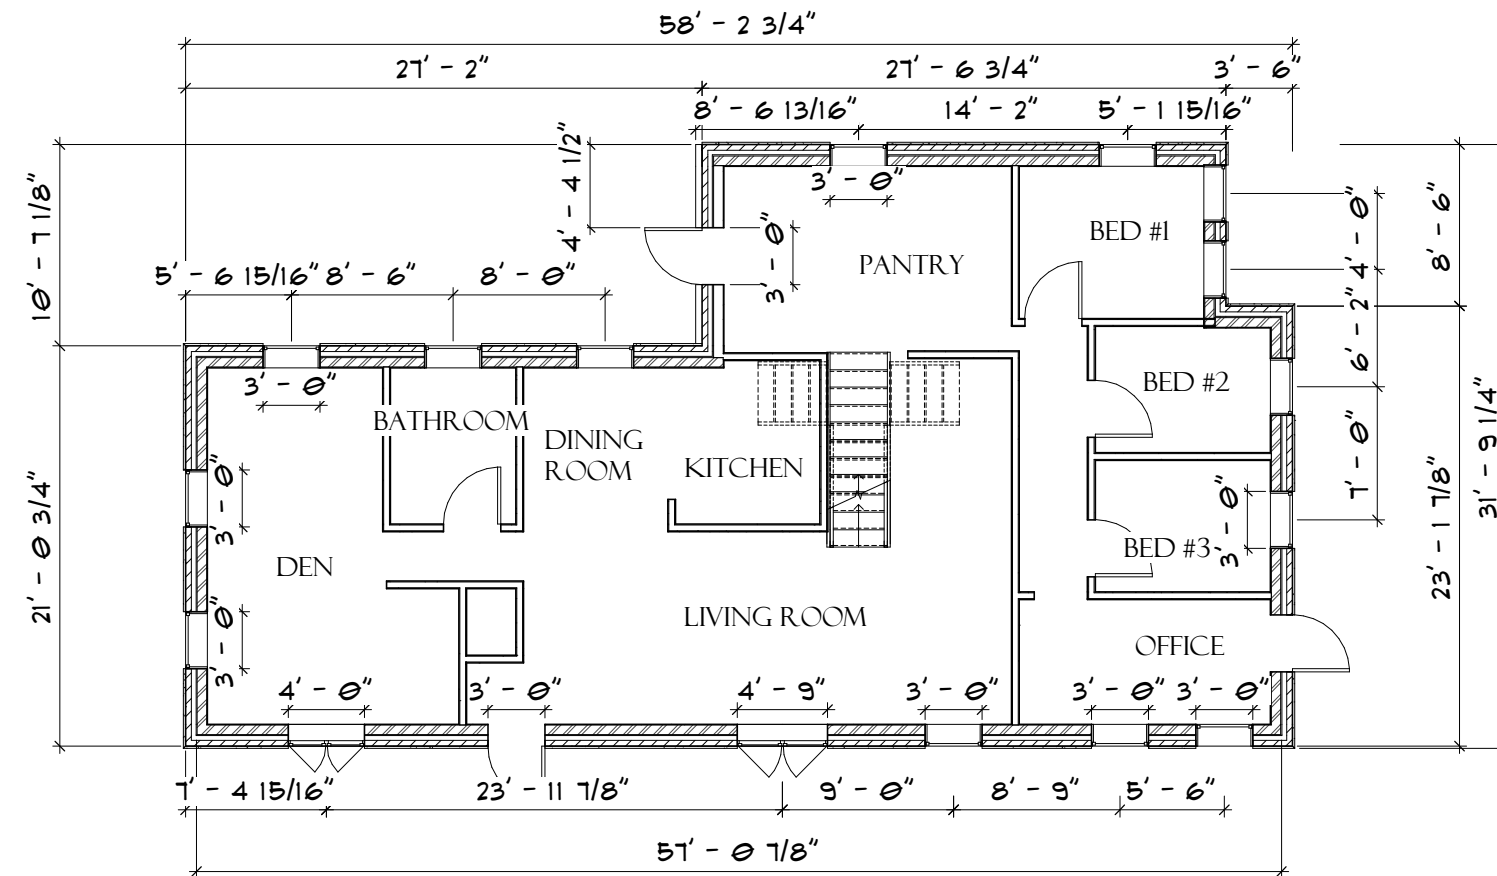

CONSULTANT
ADDRESS
ADDRESS
ADDRESS
PHONE

CONSULTANT
ADDRESS
ADDRESS
ADDRESS
PHONE

CONSULTANT
ADDRESS
ADDRESS
ADDRESS
PHONE

[illegible]

LANDERS HOMES FOR THE AGED

5XXX W. OUTER DRIVE

FLOOR PLANS

PROJECT NUMBER	2024-0609
----------------	-----------


DATE	ISSUE DATE
------	------------

DRAWN BY	AUTHOR
----------	--------

CHECKED BY	CHECKER
------------	---------

A102

SCALE	AS INDICATED
-------	--------------

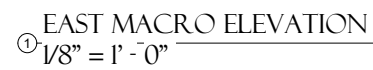[illegible]MACRO BUILDING
ELEVATIONS

PROJECT NUMBER	2024-0609
DATE	ISSUE DATE
DRAWN BY	AUTHOR
CHECKED BY	CHECKER

A103

SCALE	1/8" = 1'-0"
-------	--------------

[illegible]

LANDERS HOMES FOR THE AGED

5XXX W. OUTER DRIVE

MACRO BUILDING
ELEVATIONS

PROJECT NUMBER	2024-0609
----------------	-----------


DATE	ISSUE DATE
------	------------

DRAWN BY	AUTHOR
----------	--------


CHECKED BY	ADHOC
CHECKED BY	CHECKER

A104


SCALE	1" = 10'-0"
-------	-------------

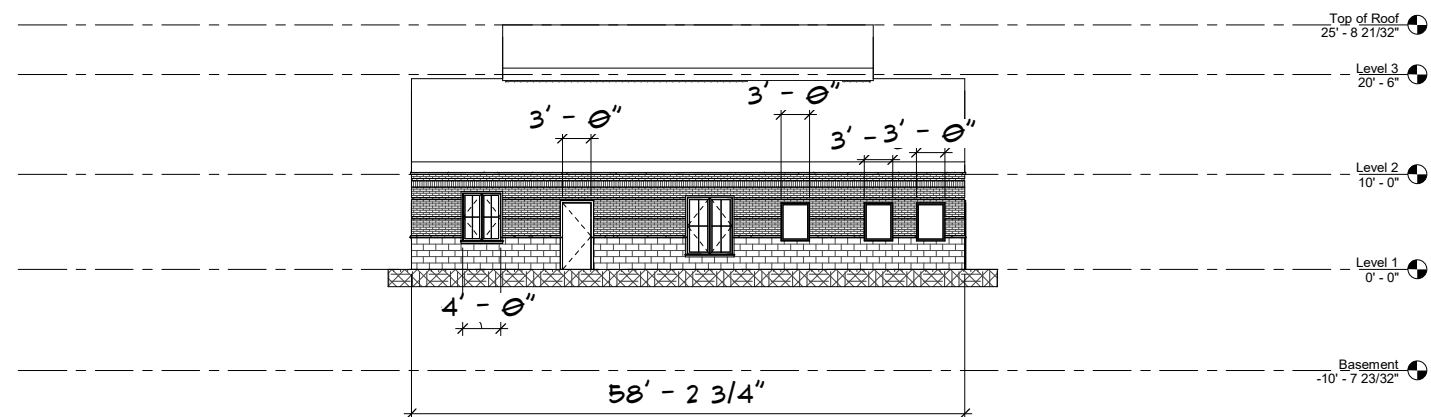


③ SOUTH DETAILED ELEVATION
1/8" = 1' - 0"

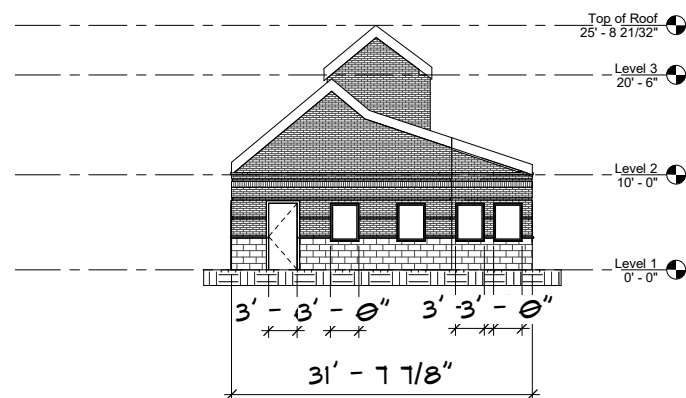

① EAST DETAILED ELEVATION.
1/8" = 1' - 0"

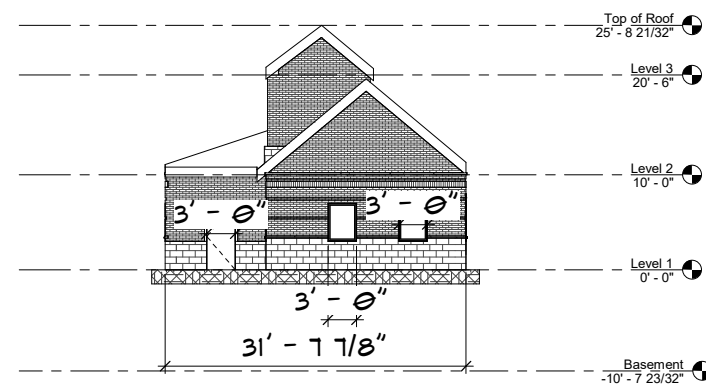

④ WEST DETAILED ELEVATION.
1/8" = 1' - 0"

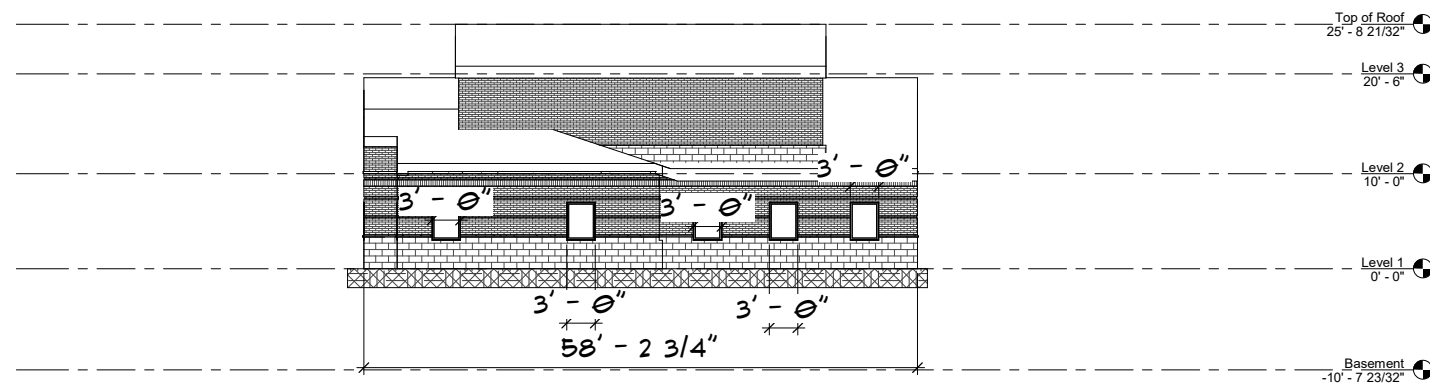

② NORTH DETAILED ELEVATION
1/8" = 1' - 0"



CONSULTANT
ADDRESS
ADDRESS
ADDRESS
PHONE

CONSULTANT
ADDRESS
ADDRESS
ADDRESS
PHONE

CONSULTANT
ADDRESS
ADDRESS
ADDRESS
PHONE

[illegible]

LANDERS HOMES FOR THE AGED

5XXX W. OUTER DRIVE

DETAILED BUILDING ELEVATIONS

PROJECT NUMBER	2024-0609
----------------	-----------

DATE	ISSUE DATE
------	------------

DRAWN BY	AUTHOR
----------	--------

CHECKED BY	CHECKER
------------	---------

A105

SCALE	1/8" = 1'-0"
-------	--------------