


# BUILDING PLAN SET FOR 23001 NORFOLK DETROIT, MICHIGAN, 48219

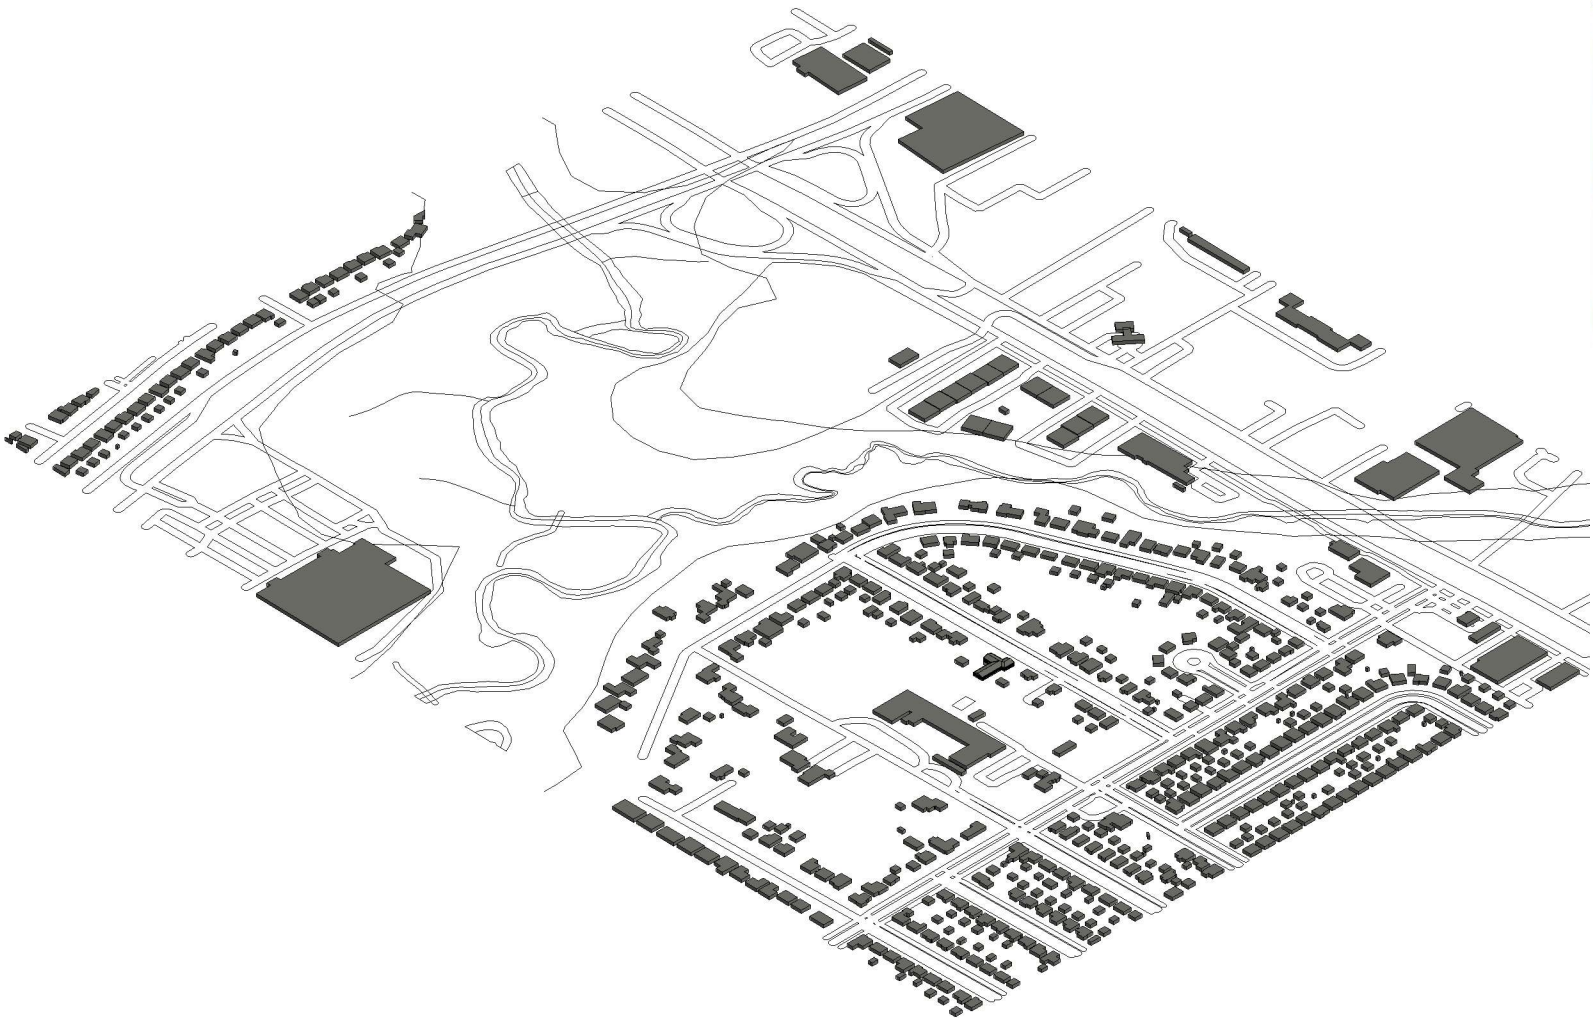


"WHEREVER YOU'RE PLANTED, LET'S START THERE!"

**BUILDING**  
**DESIGN & CONSTRUCTION** **MORE**

RESIDENTIAL | COMMERCIAL | MIX-USE DEVELOPMENTS



RESIDENTIAL BUILDER  
GENERAL CONTRACTOR  
ARCHITECTURAL DESIGNER

601 SHELBY SUITE 118,  
DETROIT, MI, 48226  
734-210-0839  
BUILDINGMOREDESIGN.COM

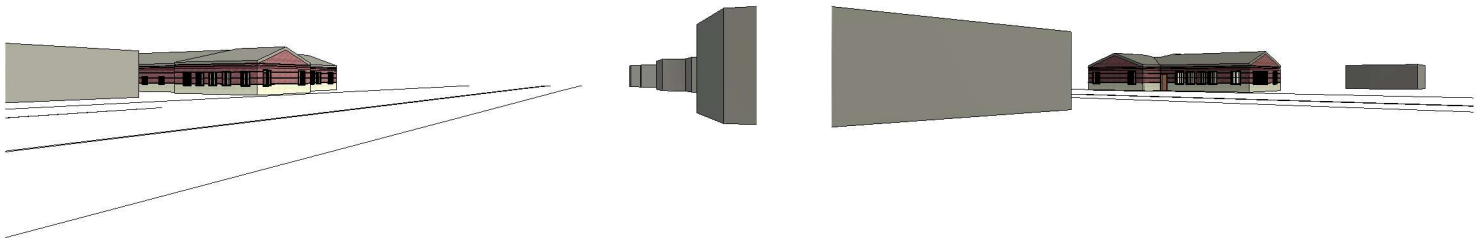

SHEET NUMBER	TITLE OF SHEET
A-100	COVER SHEET
A-101	MACRO & MICRO SITE PLAN
A-102	FOUNDATION PLAN
A-103	1ST FLOOR PLAN & SOUTH ELEVATION
A-104	BUILDING ELEVATION
A-105	COMBINED FOUNDATION & 1ST FLOOR PLAN

DRAWN BY: THEODORE A. MCNEAL, BSARCH, BSCE,  
LICENSED BUILDER

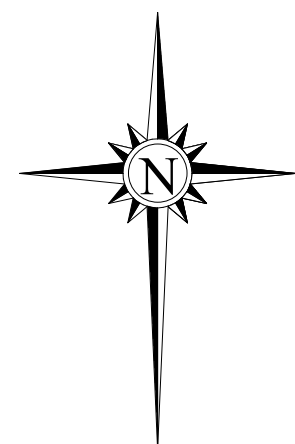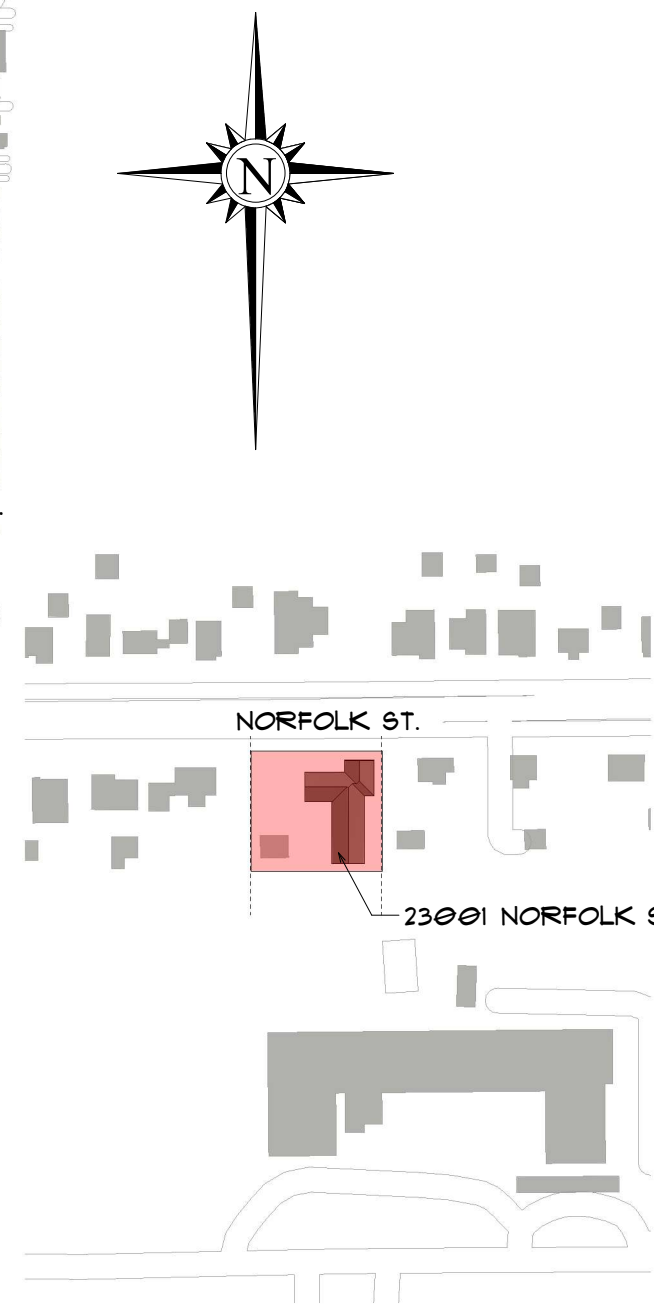

CONSULTANT  
ADDRESS  
ADDRESS  
ADDRESS  
PHONE

CONSULTANT  
ADDRESS  
ADDRESS  
ADDRESS  
PHONE

CONSULTANT  
ADDRESS  
ADDRESS  
ADDRESS  
PHONE

[illegible]

## LANDERS HOMES FOR THE AGED

23001 NORFOLK

MACRO & MICRO SITE  
PLAN

PROJECT NUMBER	Project Number
DATE	Issue Date
DRAWN BY	Author
CHECKED BY	Checker

A101

SCA LE	As indicated
-----------	--------------


5/23/2024 12:14:32 AM

① MACRO SITE PLAN  
1" = 200'-0"

GENERAL NOTES:




- ☐ LEGAL DESCRIPTION:  
S NORFOLK N 150 FT OF LOT 30 RIVERFORD HEIGHTS SUB L40 P44 PLATS, W C R 22/359 164.37 X 150
- ☐ PARCEL ID: 22018502.
- ☐ PROPERTY CLASS: 401 - RESIDENTIAL -IMPROVED
- ☐ PROPERTY USE: 41110 - SINGLE FAMILY
- ☐ ZONING: R1 (SINGLE FAMILY RESIDENTIAL DISTRICT)
- ☐ STYLE: SINGLE FAMILY

② MACRO SITE PLAN.  
1" = 200'-0"

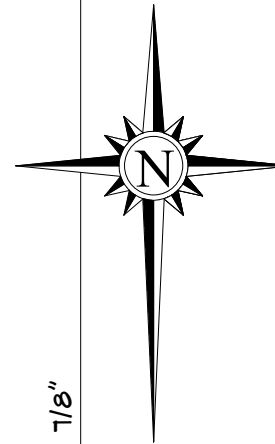






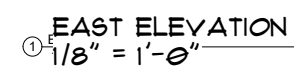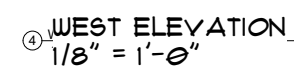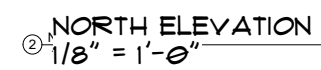


SCA 1E	1/8" = 1'-0"
-----------	--------------

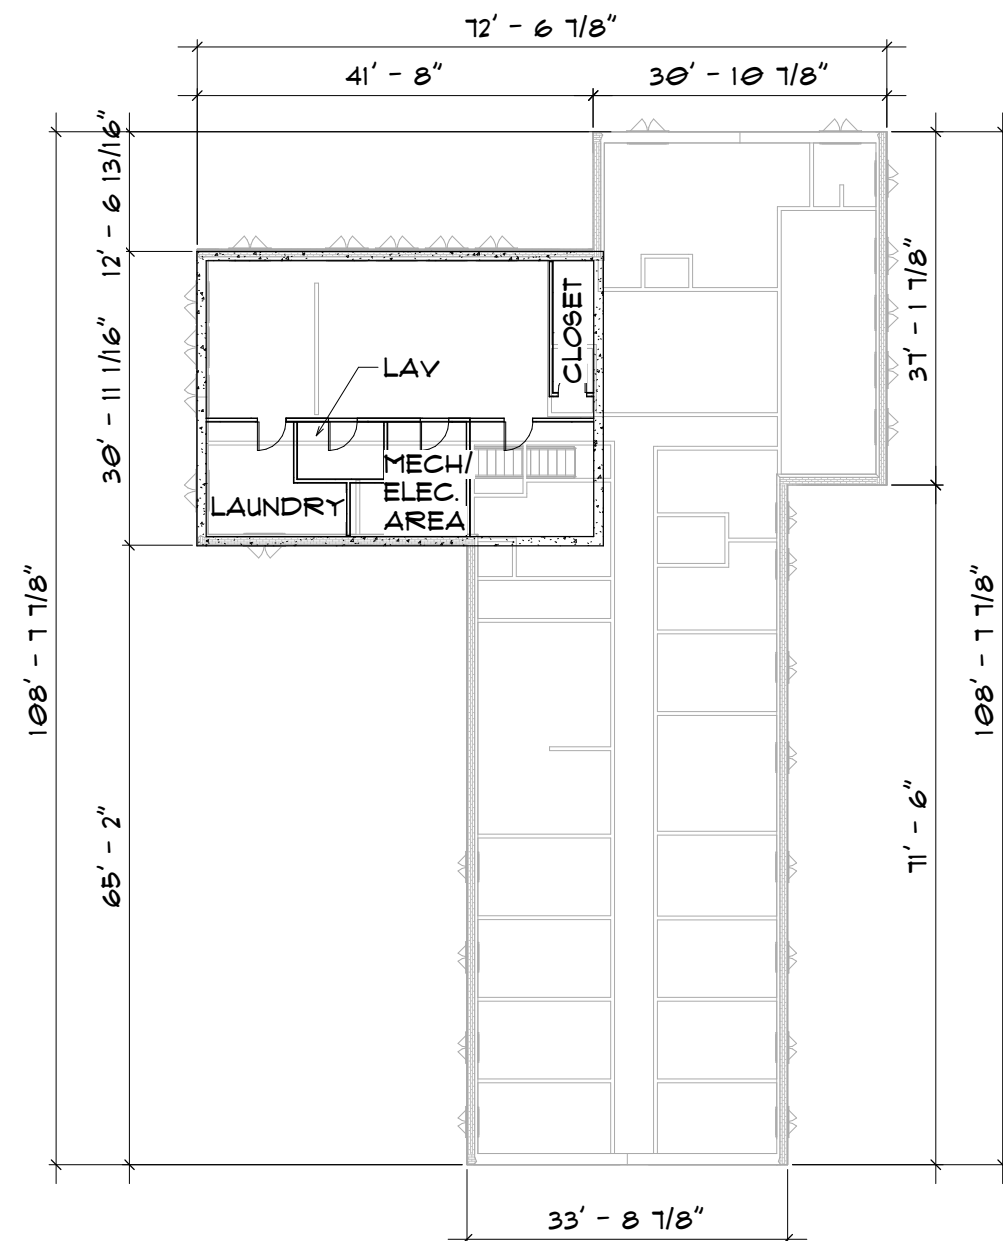

② FOUNDATION PLAN  
1/8" = 1'-0"

GENERAL NOTES:

- ☐ LEGAL DESCRIPTION:  
S NORFOLK N 150 FT OF LOT 30 RIVERFORD HEIGHTS SUB L40 P44 PLATS, W C R 22/359 164.37 X 150
- ☐ PARCEL ID: 22018502.
- ☐ PROPERTY CLASS: 401 - RESIDENTIAL -IMPROVED
- ☐ PROPERTY USE: 4110 - SINGLE FAMILY
- ☐ ZONING: R1 (SINGLE FAMILY RESIDENTIAL DISTRICT)
- ☐ STYLE: SINGLE FAMILY

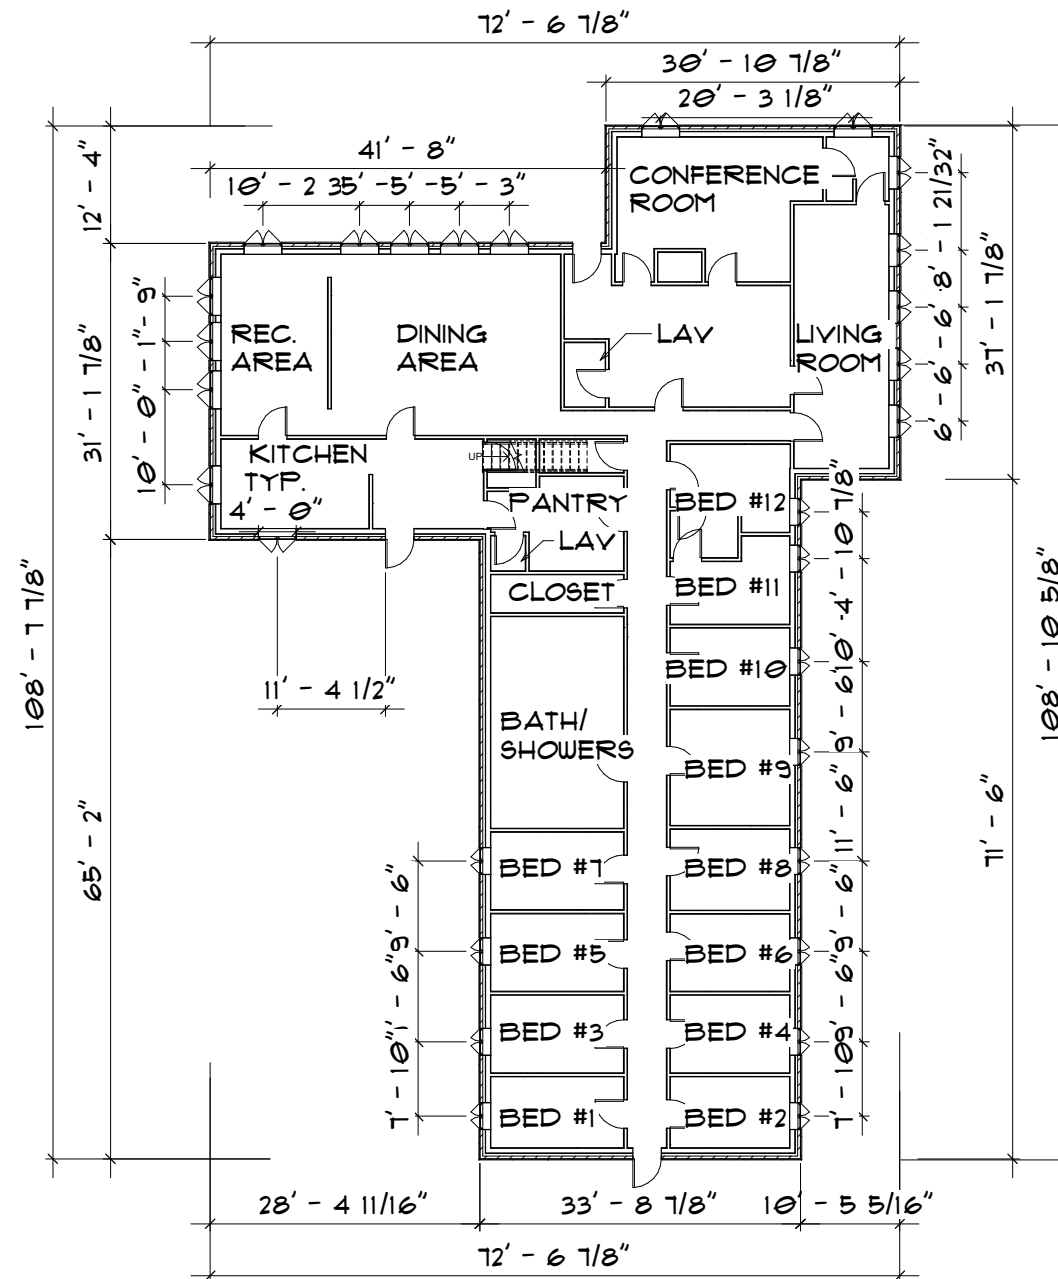

① 1ST FLOOR PLAN.  
1/8" = 1'-0"



CONSULTANT  
ADDRESS  
ADDRESS  
ADDRESS  
PHONE

CONSULTANT  
ADDRESS  
ADDRESS  
ADDRESS  
PHONE

CONSULTANT  
ADDRESS  
ADDRESS  
ADDRESS  
PHONE

[illegible]

## LANDERS HOMES FOR THE AGED

23001 NORFOLK

COMBINED FOUNDATION  
& 1ST FLOOR PLAN

PROJECT NUMBER	Project Number
DAT E	Issue Date
DRAWN BY	Author
CHECKED BY	Checker

A105

SCA LE	1/8" = 1'-0"
-----------	--------------