
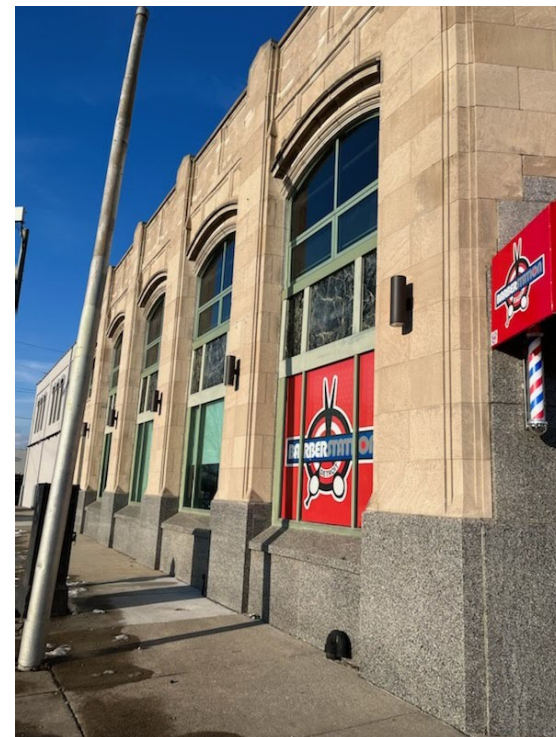


SCA LE	1/4" = 1'-0"
-----------	--------------

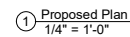

THEODORE A. MCNEAL, BSARCH, BSCE, OWNER
607 SHELBY
SUITE 118
DETROIT, MICHIGAN, 48226
734-210-0839

[illegible]

2601 GRATIOT

BARBER STATION
FURNISHED PROPOSED
PLAN

PROJECT NUMBER	2022-0216
DATE	N/A
DRAWN BY	TAM
CHECKED BY	TAM

A102

SCA	1/4" = 1'-0"
1E	

3/9/2022 10:09:51 AM